


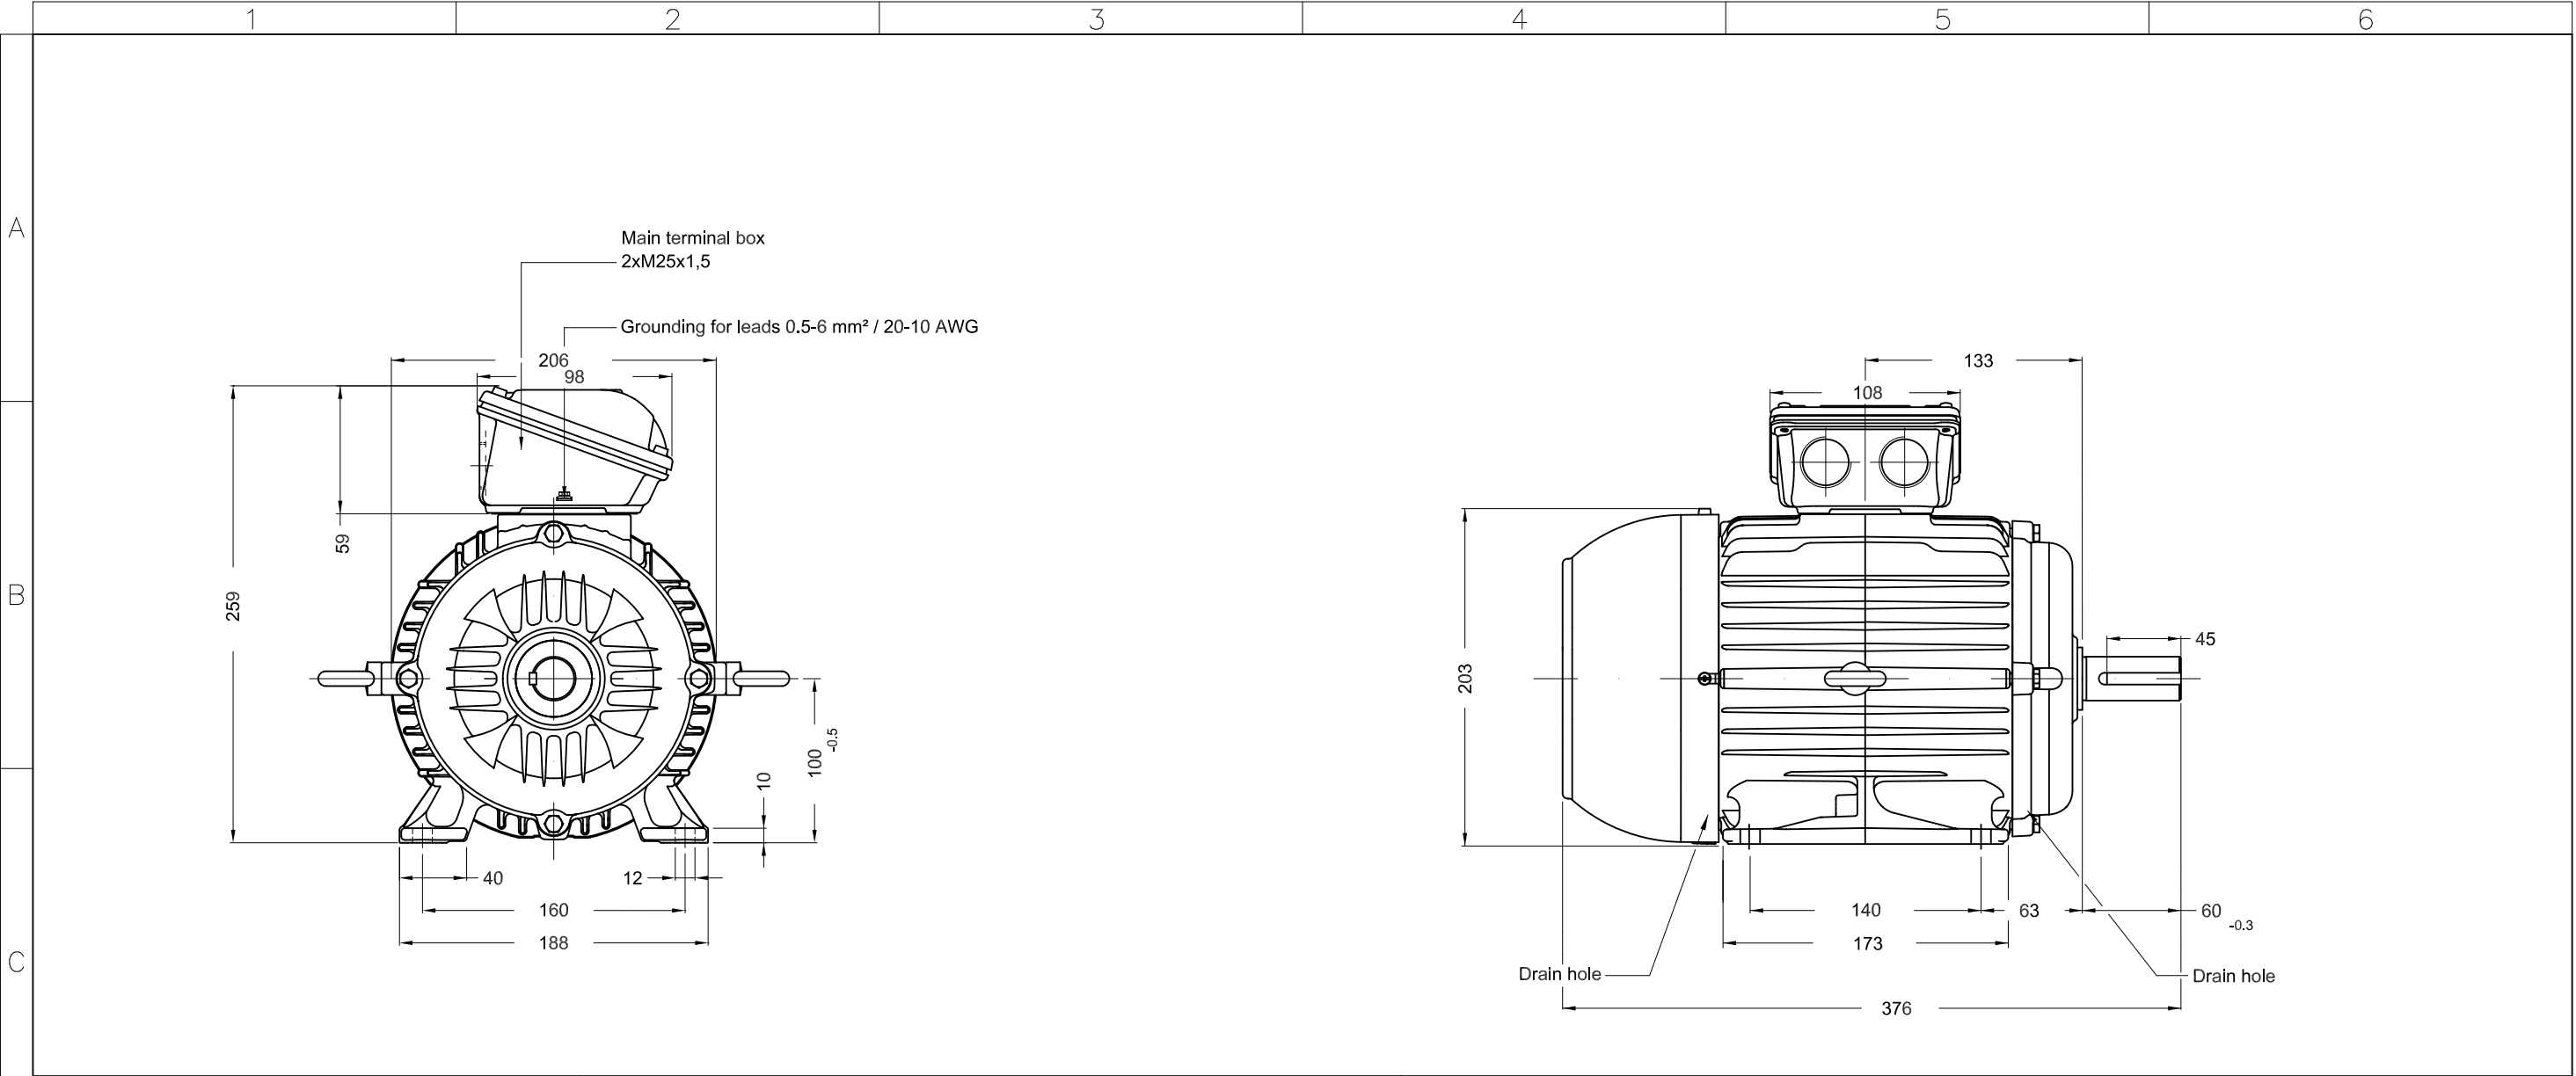

|   |  
|---|--|--|--|--|----------|--|-----------|--|-----|-------------------------------------------------------------|----------------|--|--|----------------|---------------------|--|-------|--------------------------|-------|--|--|----------|---------|----------|------|-----|
| D |  |  |  |  |          |  |           |  |     |                                                             |                |  |  |                | 3 kW 02 Poles 50 Hz |  | A     |                          |       |  |  |          |         |          |      |     |
|   |  
| E |  |  |  |  |          |  |           |  |     |                                                             |                |  |  |                | ECM                 |  | LOC   | SUMMARY OF MODIFICATIONS |       |  |  | EXECUTED | CHECKED | RELEASED | DATE | VER |
|   |  |  |  |  | EXECUTED |  | USERADMIN |  |     | THREE PHASE W22 MOTOR - PREMIUM EFF<br>FRAME 100L IP55 TEFC |                |  |  | PREVIEW<br>WDD |                     |  |       |                          |       |  |  |          |         |          |      |     |
|   |  |  |  |  | CHECKED  |  |           
|   |  |  |  |  | RELEASED |  |           
|   |  |  |  |  | REL DT.  |  |           |  | WMO |                                                             | Jaragua do Sul |  |  |                | Product Engineering |  | SHEET |                          | 1 / 1 |  |  |          |         |          |      |     |

| |
|---|
| Color RAL 5009 | Painting plan 207A | Mounting B3T |  | DM10 WEG TBG12 (DS DIN332) | |
|---|